


FENCE TYPE

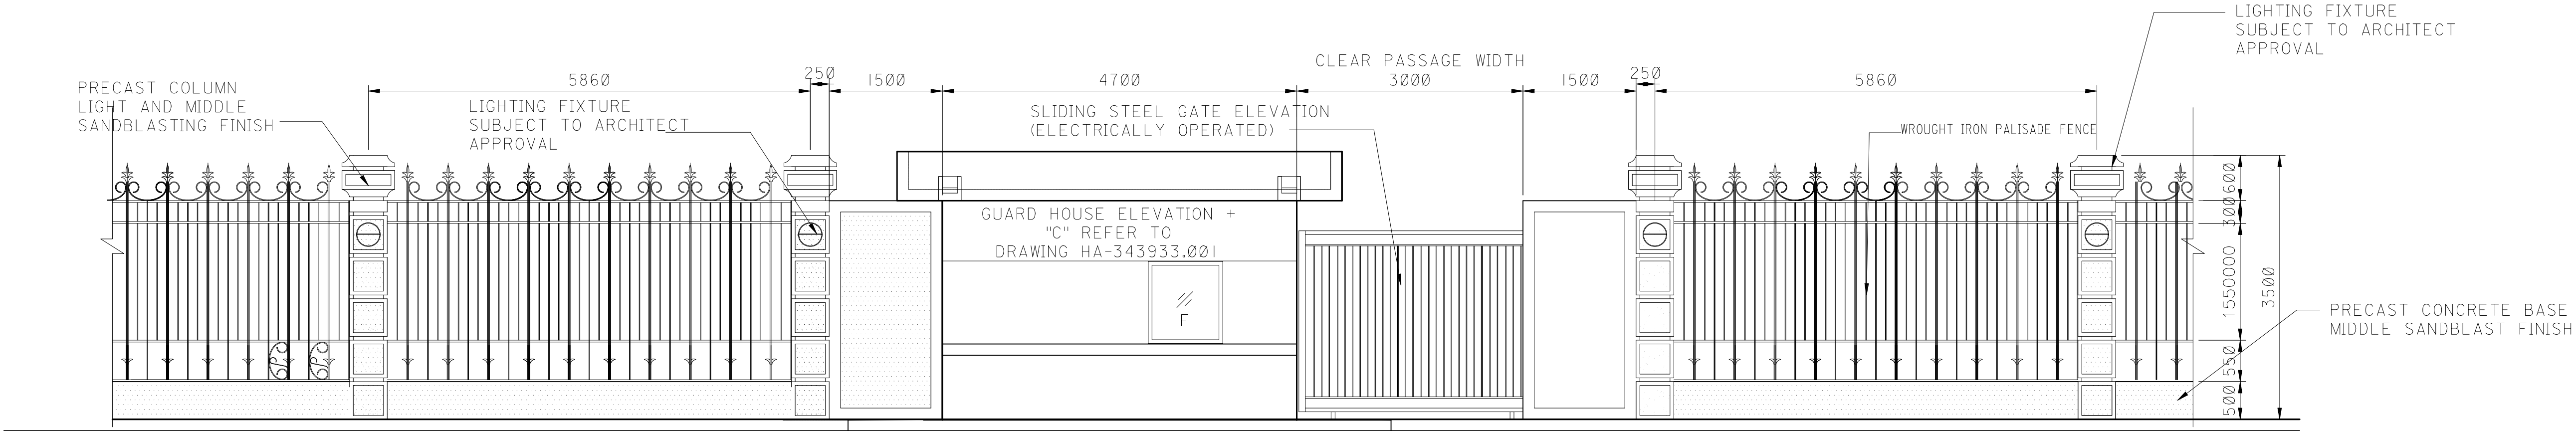

FENCE ELEVATION  
SCALE 1:50M